


2 Bed 2 Bath Unit

2 BED / 2 BATH UNIT

SCALE: 1/4" = 1'-0"

30 TOTAL UNITS,
10 ON FIRST LEVEL
10 ON SECOND LEVEL
10 ON THIRD LEVEL

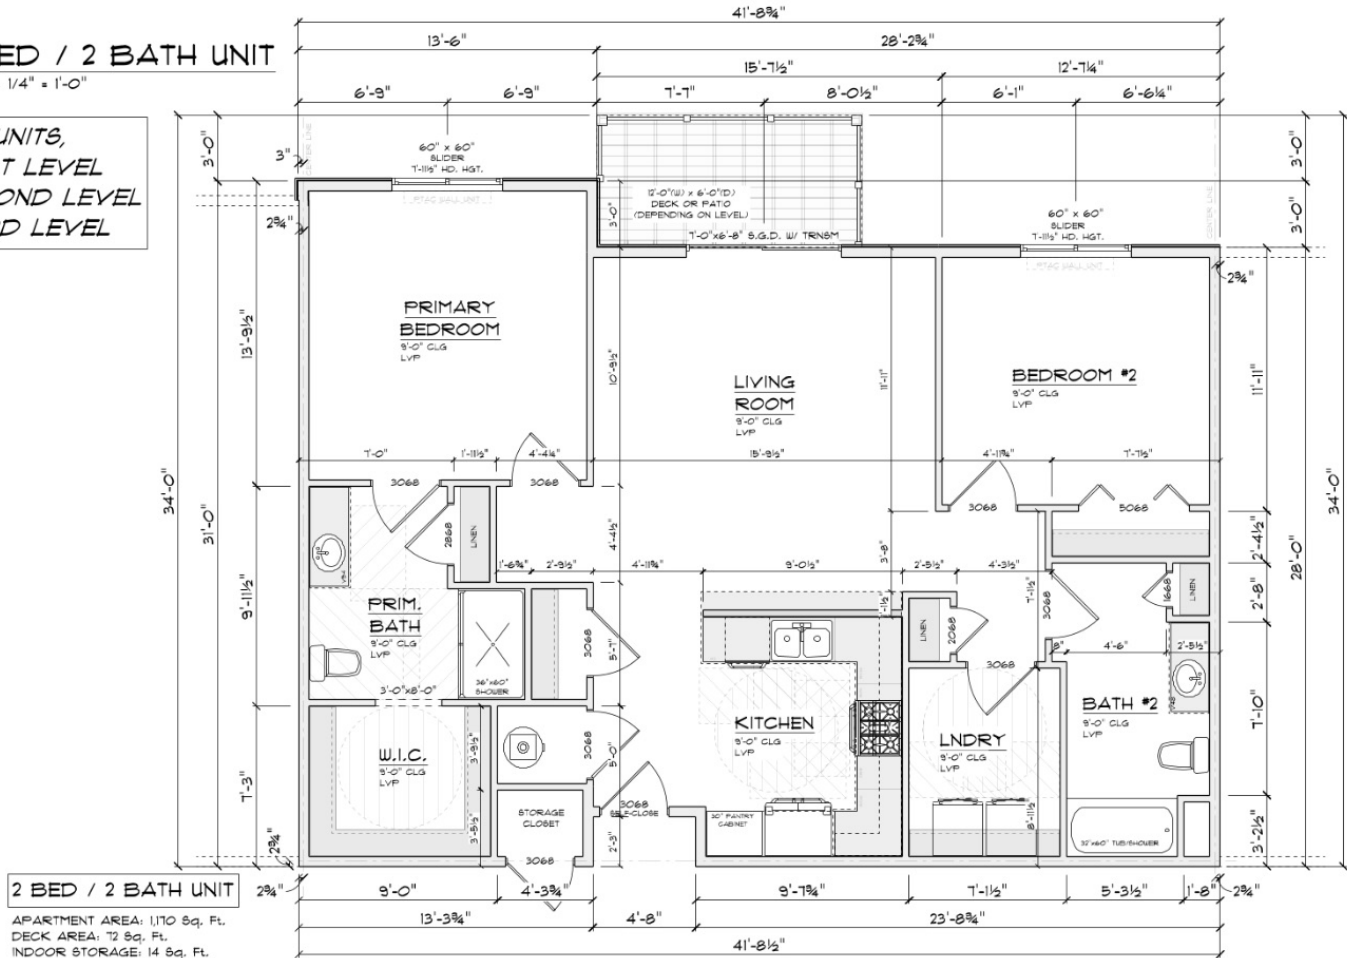

Unit Base Price \$215,000


Base price includes

- LVP in main areas, bath and carpet in bedroom
- Standard Appliance Package
- Tub/shower in bath
- White subway tile kitchen backsplash

Upgrade Options

- Cabinet Rollout Tray \$87.00 **per** roll out
- Soft close cabinets 1 bed unit = \$476
- All LVP floors through out
- Window Treatments
- Upgrade Appliances

2 Bed 2 Bath Corner Unit

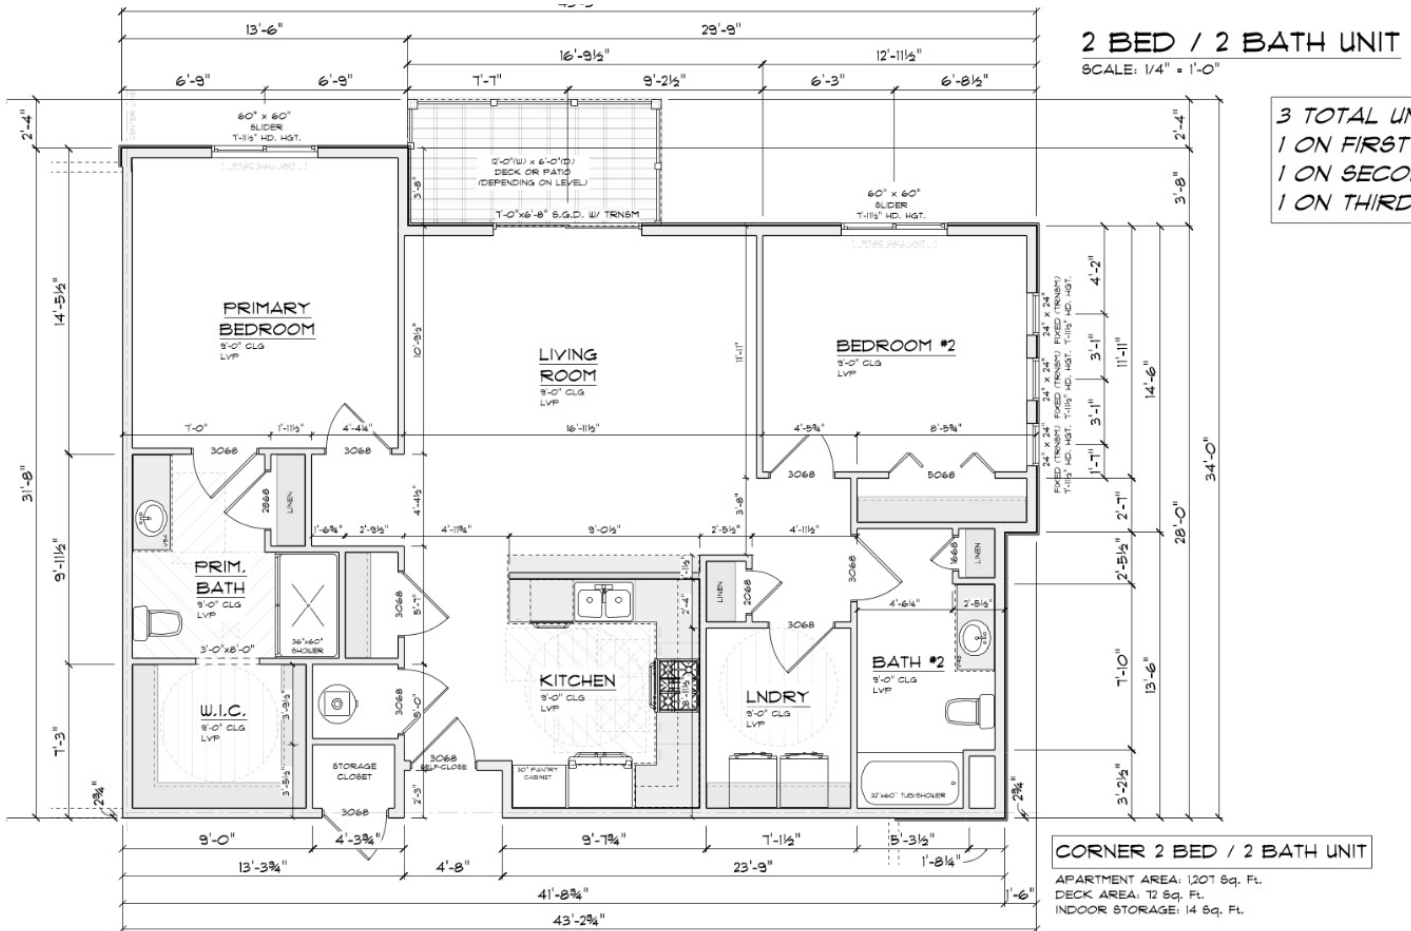

Unit Base Price \$220,000

Base price includes

- LVP in main areas, bath and carpet in bedroom
- Stand Appliance Package
- Tub/shower in bath
- White subway tile kitchen backsplash

Upgrade Options

- Cabinet Rollout Tray \$87.00 **per** roll out
- Soft close cabinets 1 bed unit = \$476
- All LVP floors through out
- Window Treatments
- Upgrade Appliances

Cabinet Color Option

Kasha



Sealine



Hazel



White



Upgrade Options

- Rollout Tray \$87.00 **per** roll out
- Soft close
 - 1 bed unit = \$358
 - 2 bed unit = \$476
 - 3 bed unit = \$904


Countertop Selections



Carra Miksa

PRIMARY COLOR(S) White-Warm


ACCENT COLOR(S) Gold, Gray

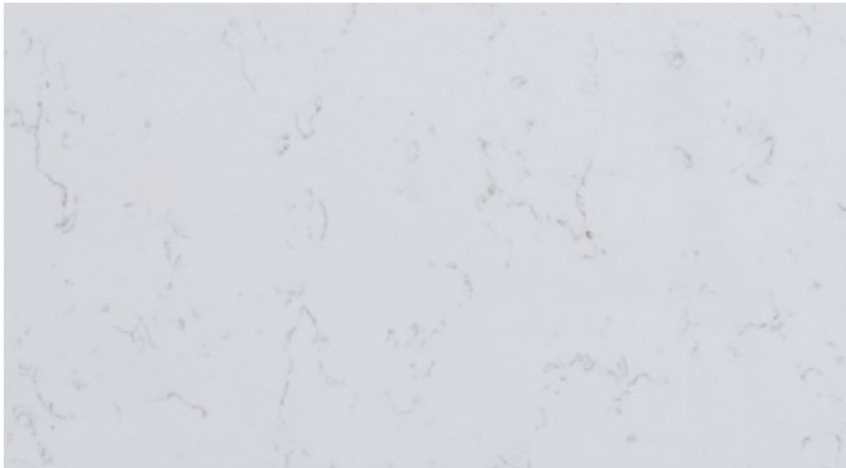

Carra Beve

PRIMARY COLOR(S) White-Warm

ACCENT COLOR(S) Blonde, Brown

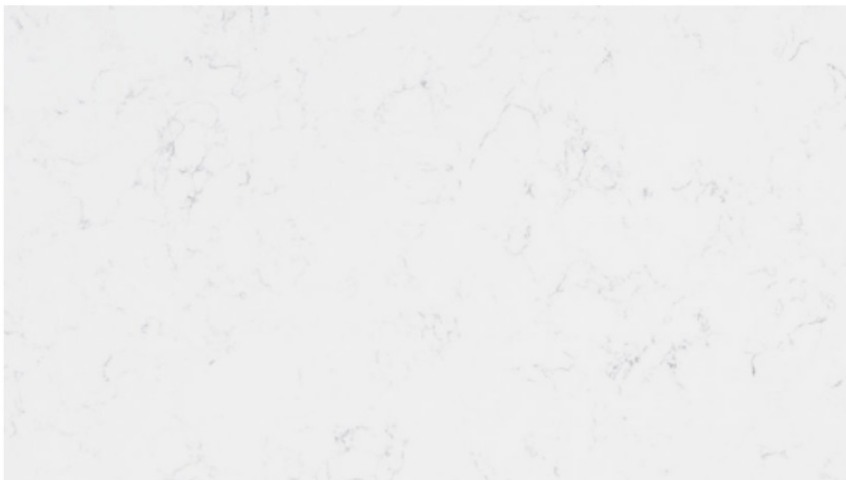

Carra Morro

PRIMARY COLOR(S) White-Cool

ACCENT COLOR(S) Gray-Light

Standard Appliance Package

FRIGIDAIRE 25.6 CU FT 36" STANDARD
DEPTH SIDE-BY-SIDE REFRIGERATOR



FRIGIDAIRE 30" ELECTRIC RANGE
WITH AIR FRY



FRIGIDAIRE 24" BUILT-IN DISHWASHER
STAINLESS STEEL
ELECTROLUX FRONT LOAD WASHER



FRIGIDAIRE 1.7 CU. FT.
OVER-THERANGE
MICROWAVE



ELECTROLUX FRONT LOAD ELECTRIC
DRYER – 8.0 CU. FT



ELECTROLUX FRONT LOAD WASHER
WITH LUXCARE® WASH - 4.4 CU. FT.

