


CURVE TABLE					
Curve #	Length	Radius	Delta	Chord Distance	Chord Bearing
C1	305.68'	770.00'	22°44'44"	303.68'	S78°27'10"E
C2	47.90'	635.00'	4°19'20"	47.89'	S64°55'08"E
C3	126.08'	565.00'	12°47'07"	125.82'	S69°09'01"E
C4	108.44'	435.00'	14°16'57"	108.16'	S82°41'04"E
C5	97.09'	435.00'	12°47'16"	96.88'	N81°56'13"W
C6	11.35'	435.00'	1°29'42"	11.35'	N89°04'41"W
C7	47.12'	30.00'	90°00'00"	42.43'	N45°10'28"E
C8	47.12'	30.00'	90°00'00"	42.43'	N44°49'32"W
C9	283.45'	600.00'	27°04'04"	280.83'	S76°17'30"E
C10	29.90'	635.00'	2°41'52"	29.89'	S88°28'37"E
C11	111.56'	635.00'	10°03'56"	111.41'	S82°05'42"E
C12	110.63'	635.00'	9°58'56"	110.49'	S72°04'16"E
C13	14.74'	565.00'	1°29'42"	14.74'	S89°04'41"E
C14	126.10'	565.00'	12°47'16"	125.84'	S81°56'13"E
C15	36.25'	770.00'	2°41'52"	36.25'	S88°28'37"E
C16	135.27'	770.00'	10°03'56"	135.10'	S82°05'42"E
C17	134.15'	770.00'	9°58'56"	133.98'	S72°04'16"E
C18	267.61'	770.00'	19°54'47"	266.27'	S57°07'24"E

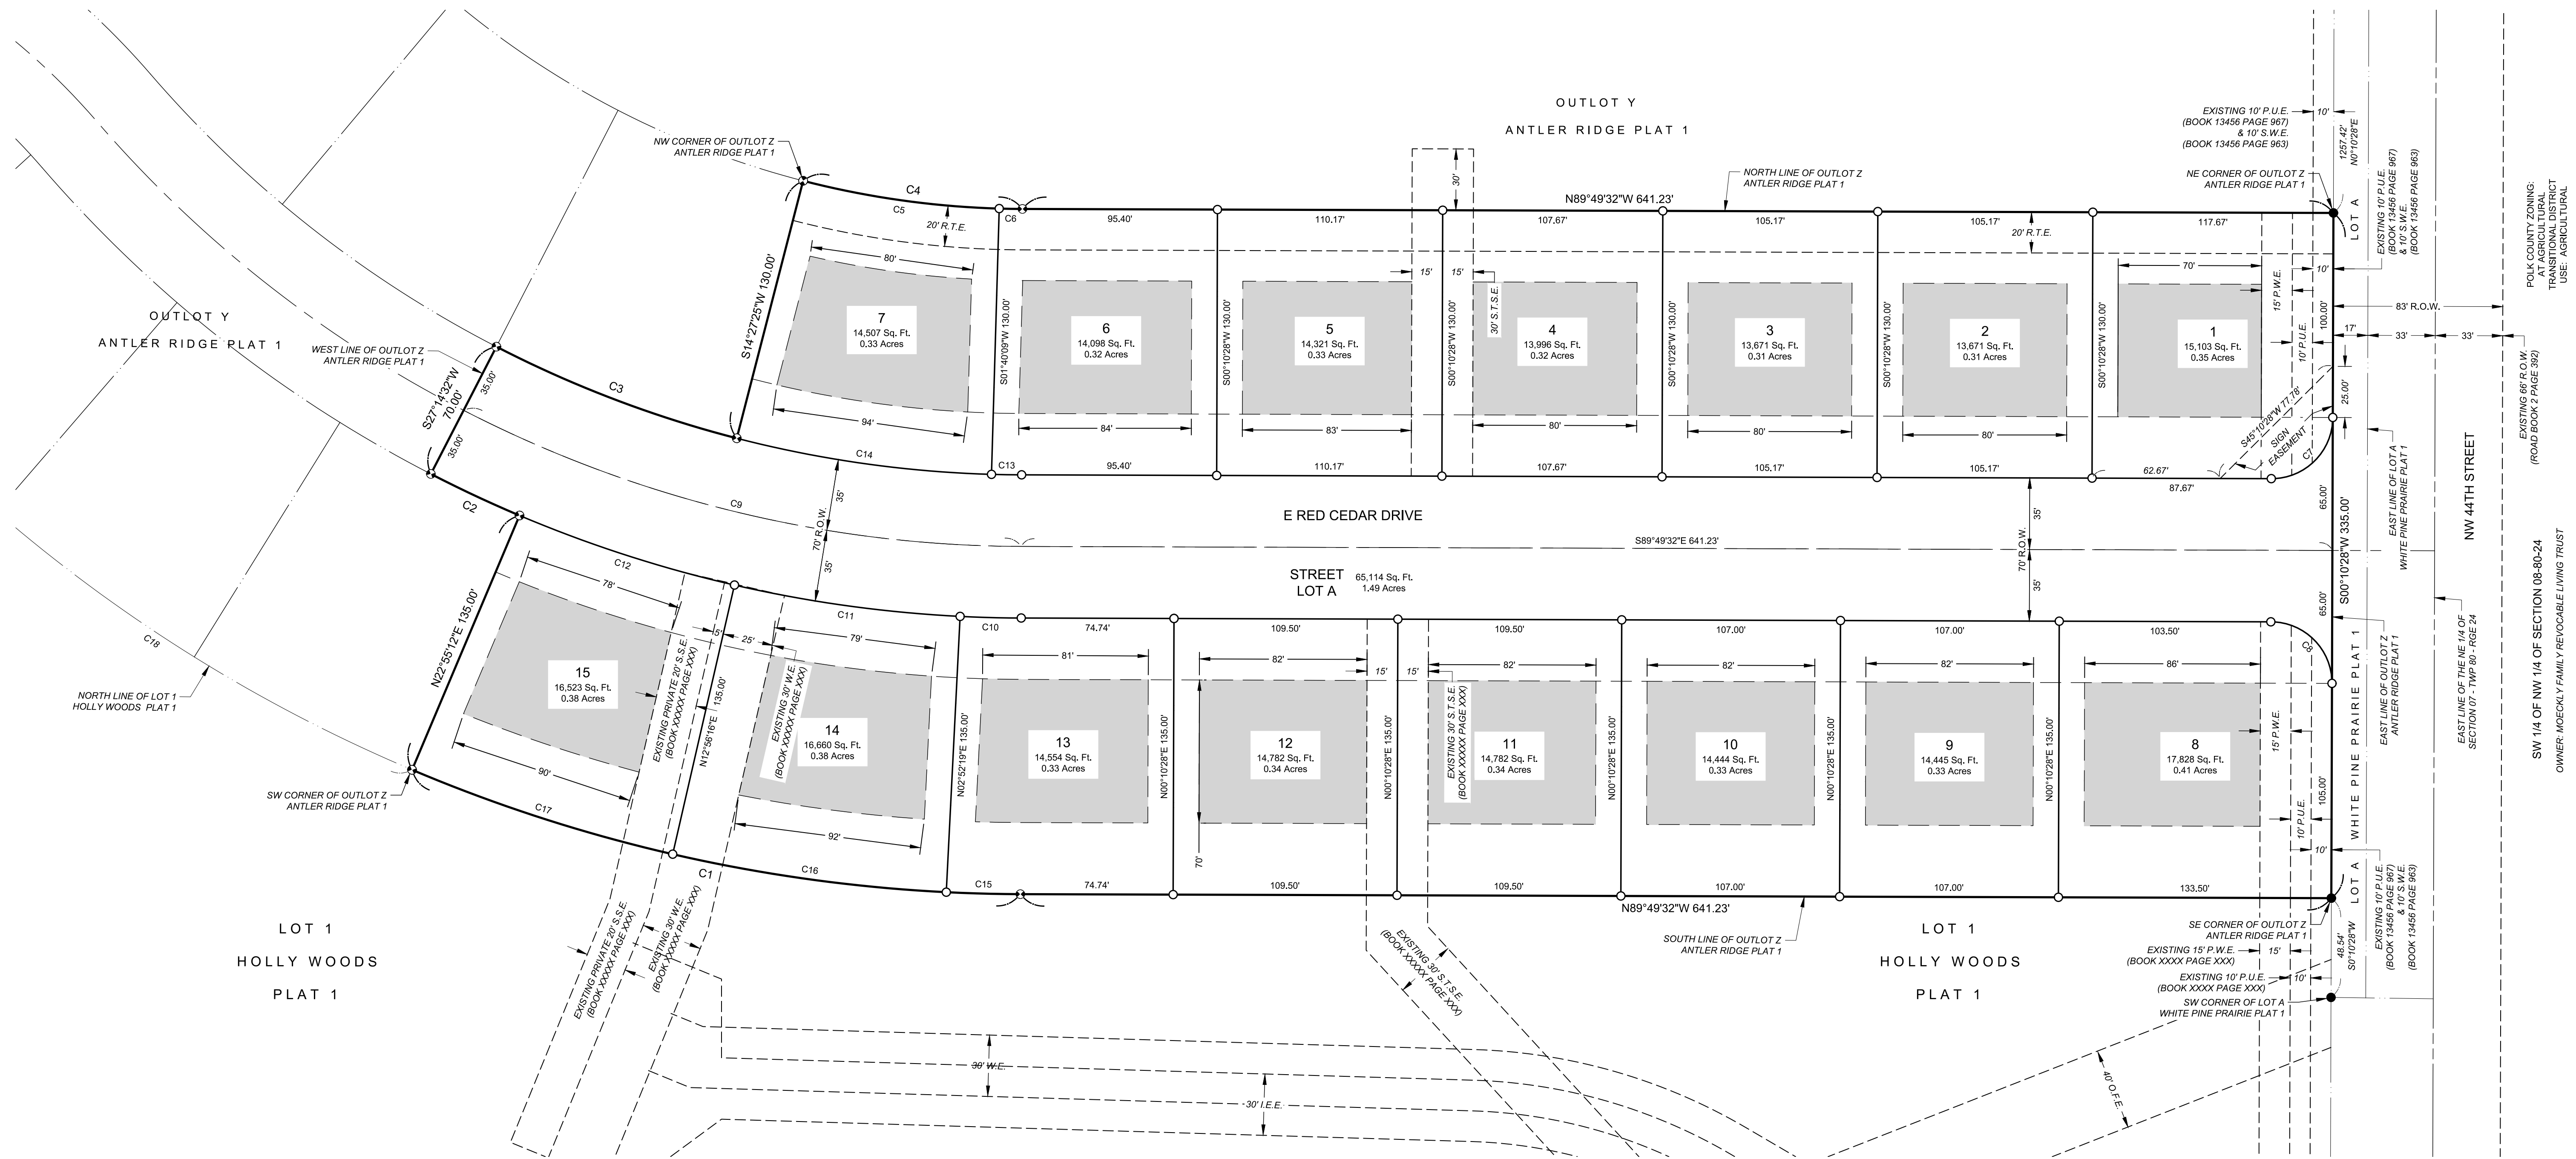

1933 SW MAGAZINE ROAD
 ANKENY, IOWA 50023-2555
 (515) 965-0123 phone - (515) 965-3322 fax
 Civil Engineering - Land Surveying
 Landscape Architecture

NILLES ASSOCIATES

PROJECT NAME: ANTLER RIDGE PLAT 2
 DESCRIPTION: OUTLOT Z, ANTLER RIDGE PLAT 1, POLK COUNTY, IOWA
 FINAL PLAT & BUILDABLE AREAS EXHIBIT

REVISIONS:
 1) []
 2) []
 3) []
 4) []
 5) []
 6) []
 7) []

DATE: 5/9/23
 DRAWN BY: JTN
 CHECKED BY: ADS
 SHEET SIZE: 24" X 36"
 SHEET TITLE: EX-1
 SHEET NO.: 1/1